


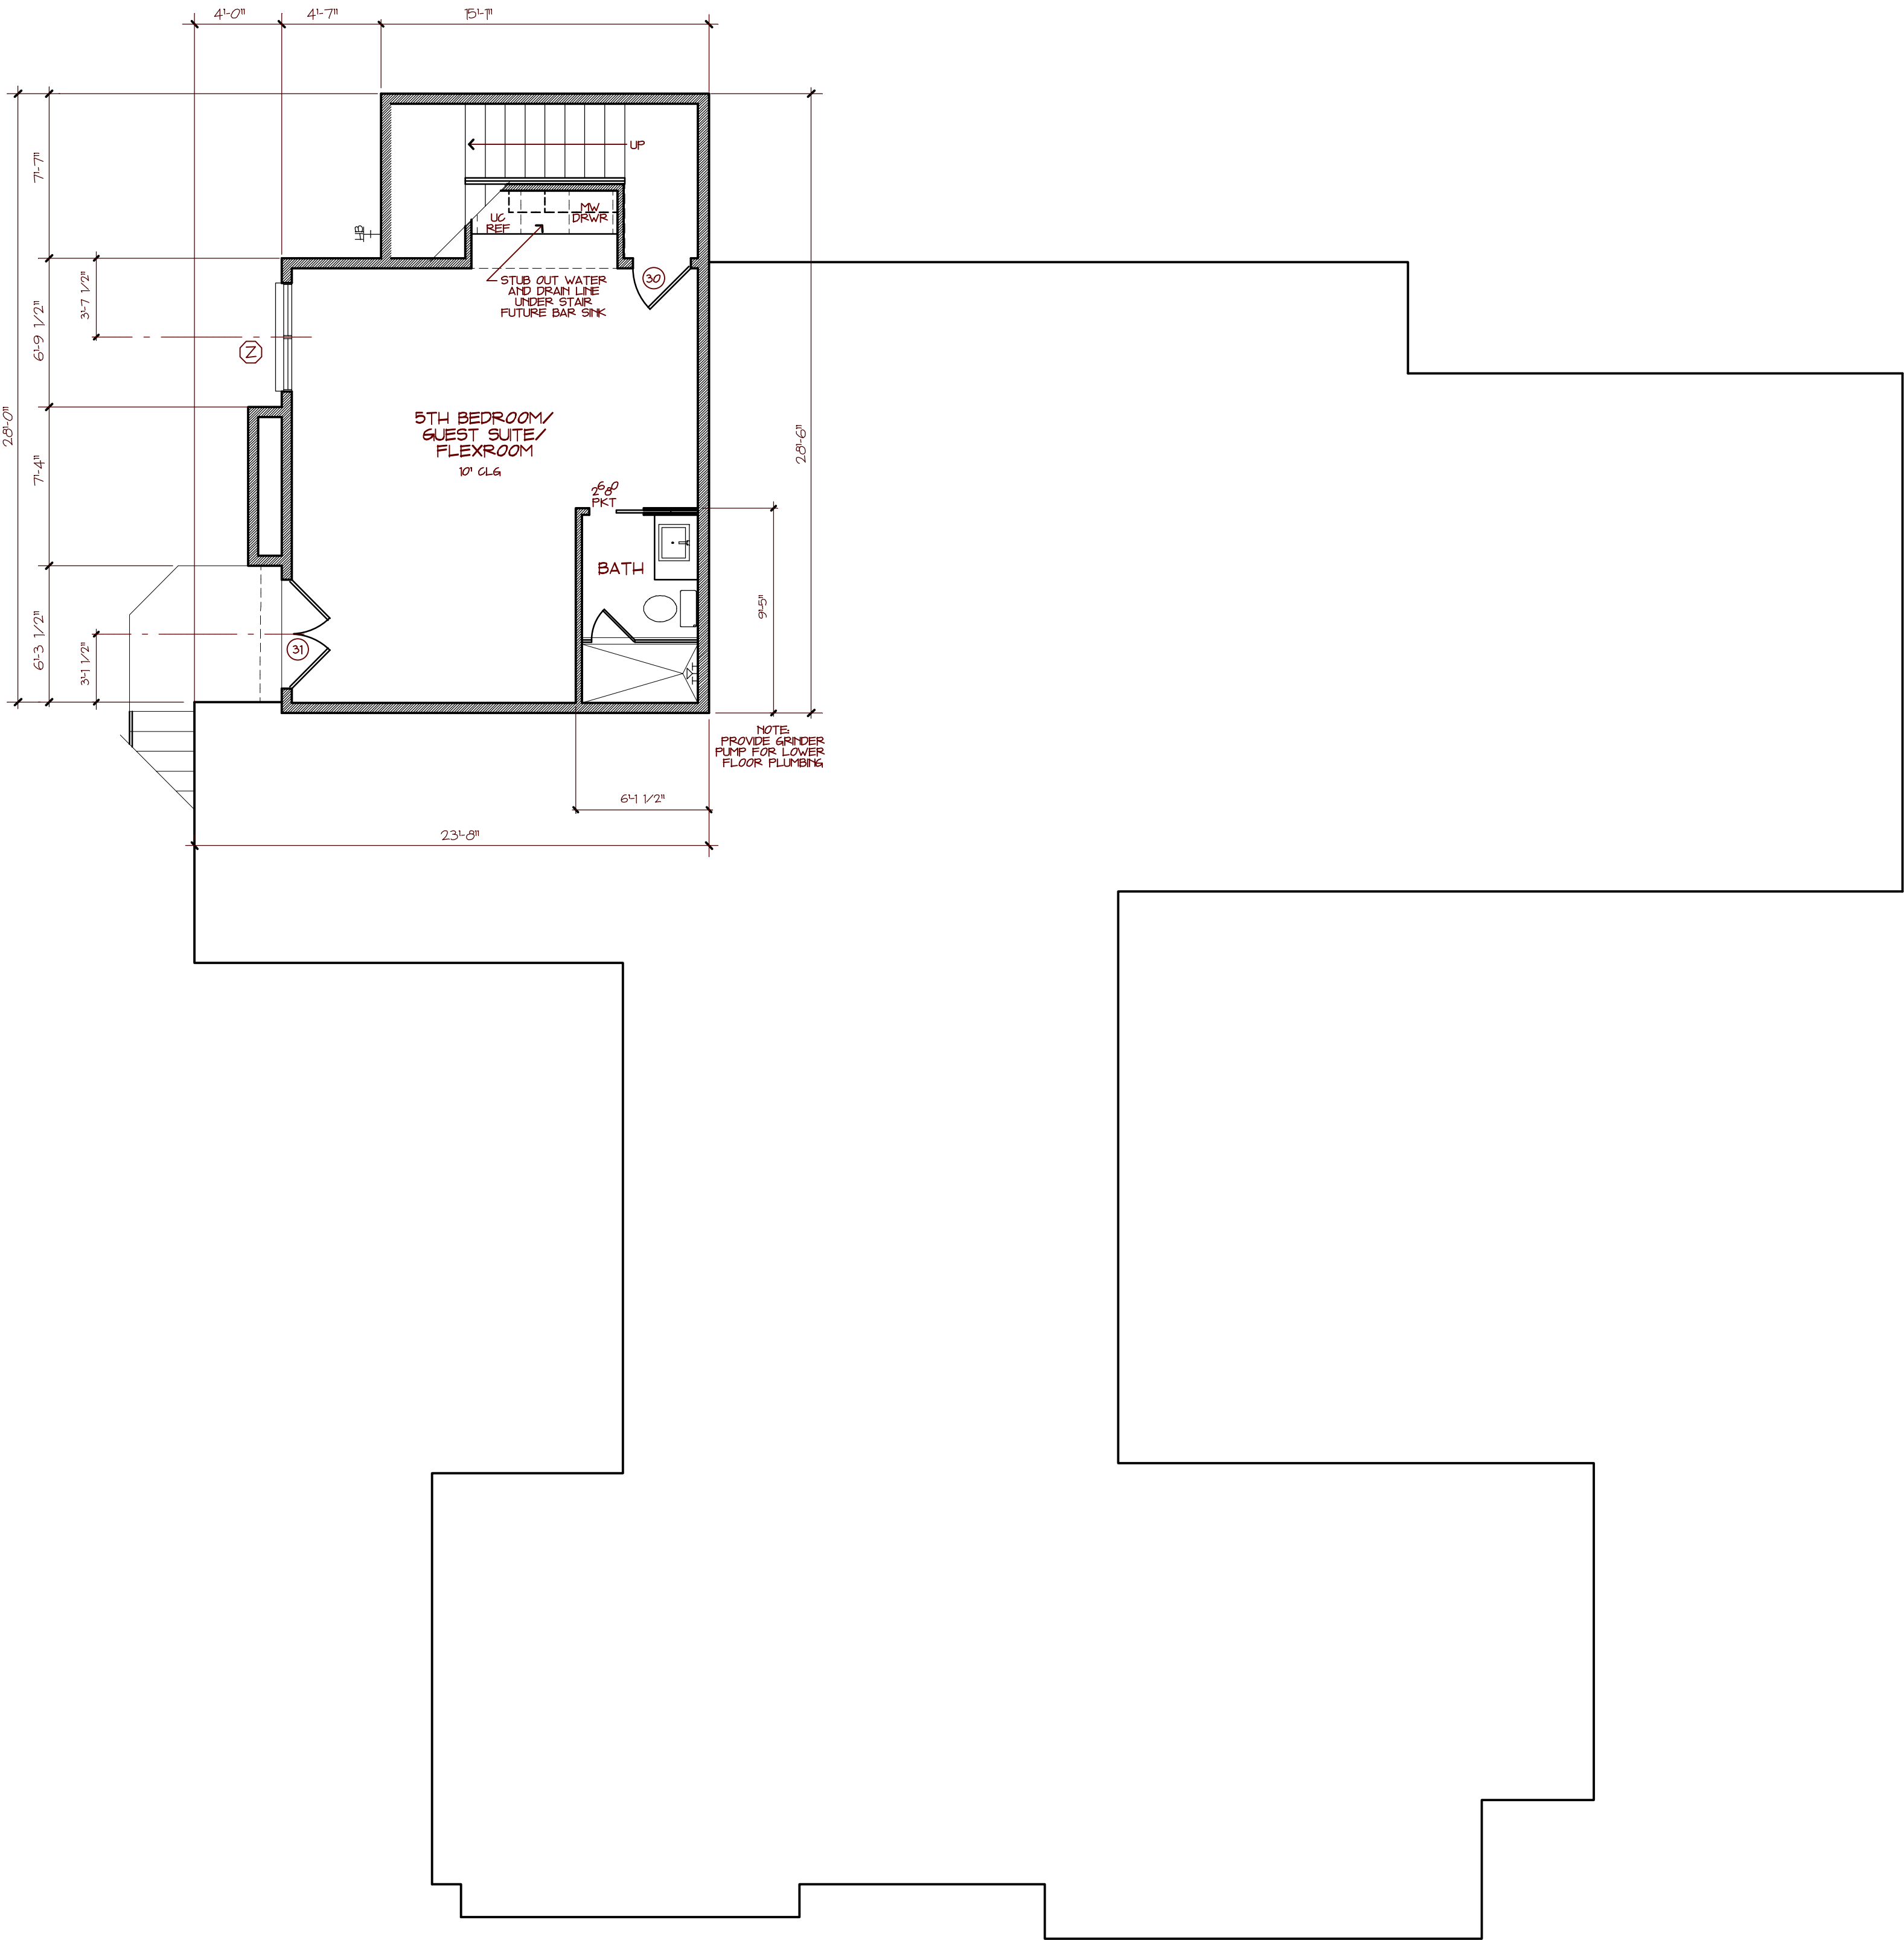

LOWER FLOOR PLAN
3/16"=1'-0" 537 SQ FT

CHUCK@CHUCKKRUEGER.COM
6603 CANDLE RIDGE COVE
AUSTIN, TEXAS 78731 (512) 327-5306

A RESIDENCE AT
405 HONEYCOMB RIDGE
FOR SEAN KUBICEK & CLAUDIA SCOTT
TRAVIS COUNTY, TEXAS

	REVISIONS	DATE 01/05/24
		JOB # 22-17
		A-4
		ARCHITECTURAL
		01/05/24